


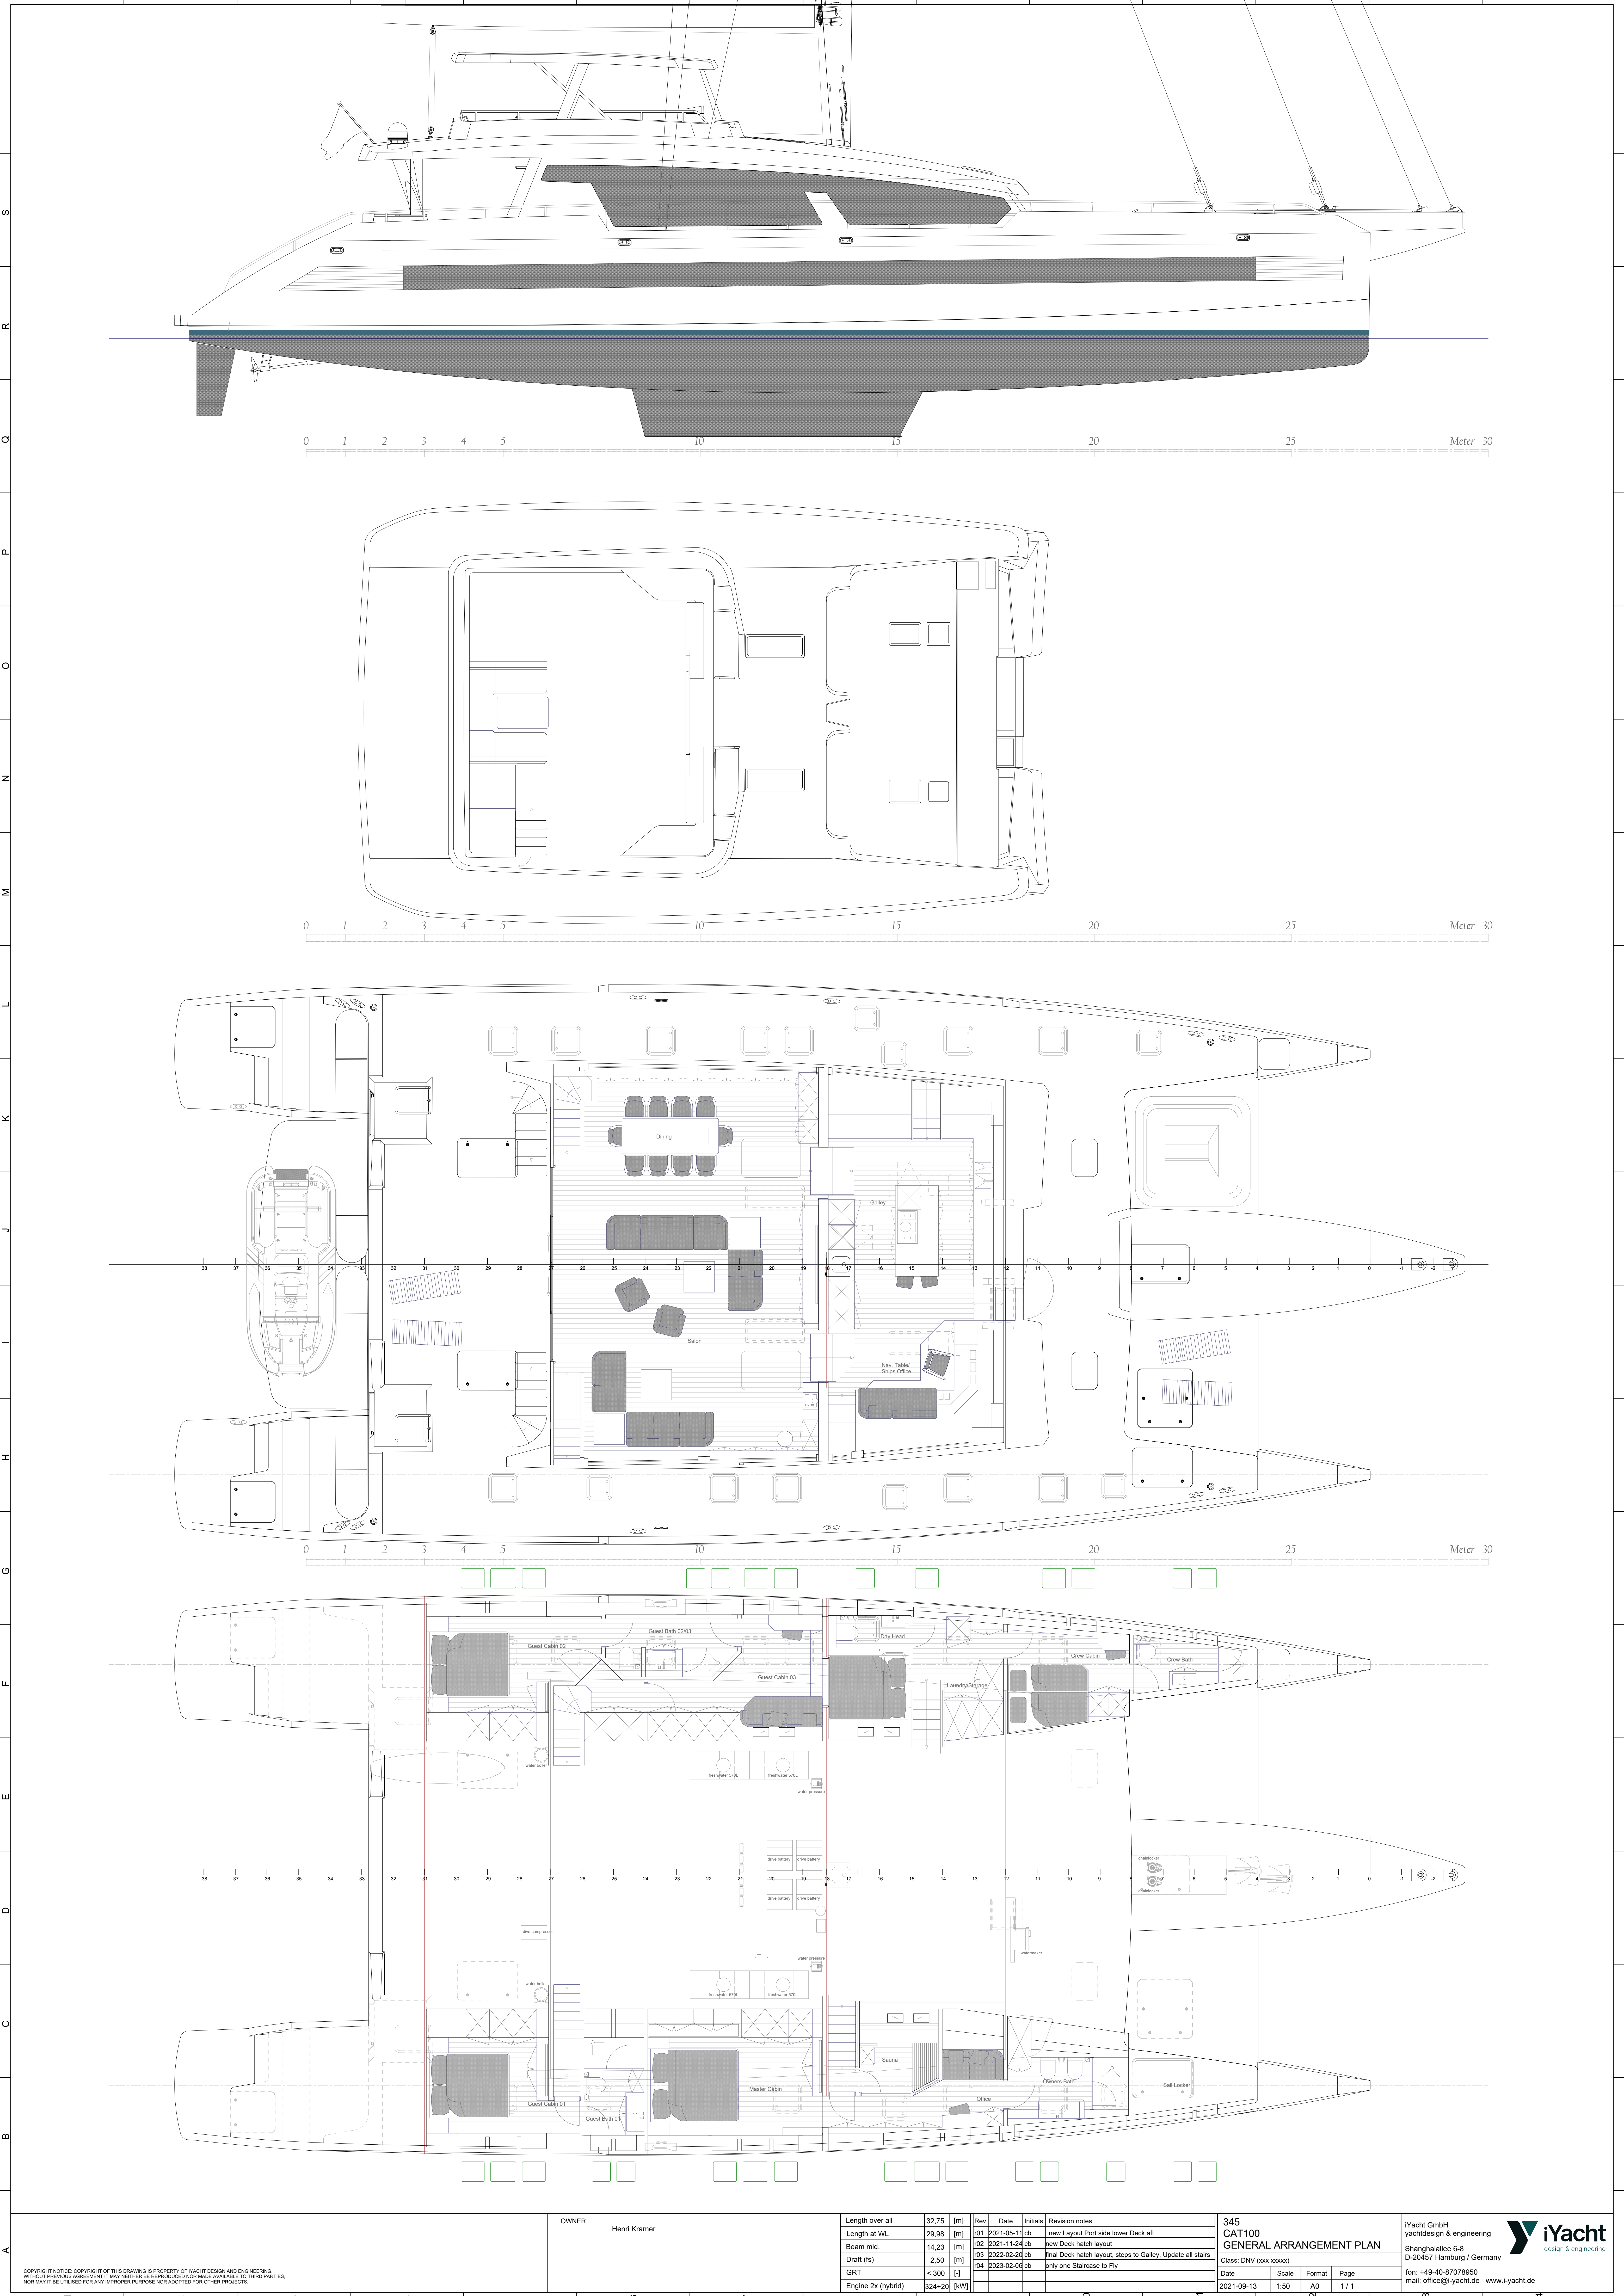

COPYRIGHT NOTICE: COPYRIGHT OF THIS DRAWING IS PROPERTY OF IYACHT DESIGN AND ENGINEERING. WITHOUT PREVIOUS AGREEMENT IT MAY NEITHER BE REPRODUCED NOR MADE AVAILABLE TO THIRD PARTIES. NOR MAY IT BE UTILIZED FOR ANY IMPROPER PURPOSE NOR ADOPTED FOR OTHER PROJECTS.

OWNER
Henri Kramer

Length over all	32,75	[m]	Rev	Date	Initials	Revision notes
Length at WL	29,98	[m]	R01	2021-08-11	cb	new Layout Port side lower Deck aft
Beam mid.	14,23	[m]	R02	2021-11-04	cb	new Deck hatch layout
Draft (fs)	2,50	[m]	R03	2022-02-20	cb	final Deck hatch layout, steps to Galley, Update all stairs
GRT	< 300	[-]	R04	2023-02-06	cb	only one Staircase to Fly
Engine 2x (hybrid)	324+20	[kW]				

345 CAT100 GENERAL ARRANGEMENT PLAN			
Class: DNV (xxx xxxxx)			
Date	Scale	Format	Page
2021-09-13	1:50	A0	1 / 1

IYacht GmbH
yacht design & engineering
Shanghaiallee 6-8
D-20457 Hamburg / Germany
fon: +49-40-87078950
mail: office@iyacht.de www.iyacht.de

